

POINT COORDINATE SCHEDULE

(PK) BENCHMARKS			
CONTROL POINT	NORTHING	EASTING	ELEVATION
(PK-001)	819058.243	665981.444	
(PK-001)	819072.407	665980.911	6.87
(PK-002)	818188.651	665970.847	7.37
(PK-003)	818816.551	666012.723	7.93
(PK-004)	818906.953	666105.101	9.02

(RW1) ESPLANADE - PIERSON PARK SEGMENT

CONTROL POINT	NORTHING	EASTING	
(RW1) POB-100	817709.556	666724.017	
(RW1) PCC-101	817650.812	666698.515	
(RW1) PCC-102	817593.769	666698.372	
(RW1) PT-103	817524.739	666605.683	
(RW1) ECL-104	817528.120	666563.919	
(RW1) BCL-105	817338.719	666026.293	
(RW1) INT-106	817429.982	666028.108	
(RW1) INT-107	817440.365	666029.451	
(RW1) INT-108	817649.097	666044.838	
(RW1) INT-109	817709.576	666043.306	
(RW1) PC-110	817910.489	666067.726	

(BP1) BIKE PATH - PIERSON PARK SEGMENT

CONTROL POINT	NORTHING	EASTING	
(BP1) PCC-201	817622.939	666687.591	
(BP1) CP-202	817660.349	666589.943	
(BP1) CP-203	817583.275	666623.373	
(BP1) PC-204	817545.065	666585.291	
(BP1) PT-205	817555.718	666433.727	
(BP1) PCC-206	817533.833	666376.504	
(BP1) PCC-207	817492.903	666316.023	
(BP1) PCC-208	817422.151	666223.456	
(BP1) PCC-209	817416.476	666063.288	
(BP1) PCC-210	817427.483	666049.556	
(BP1) PT-211	817429.627	666040.396	

(RW2) ESPLANADE - RIVERWALK SEGMENT

CONTROL POINT	NORTHING	EASTING	
(RW2) INT-301	817938.005	666067.079	
(RW2) PCC-302	817991.104	666045.938	
(RW2) PCC-303	818015.012	666026.342	
(RW2) ECL-304	818142.899	665965.931	
(RW2) PC-305	818854.478	666023.548	
(RW2) PT-306	818871.159	666035.403	
(RW2) INT-307	818908.763	666120.549	
(RW2) INT-308	818907.943	666130.872	
(RW2) PT-309	818928.020	666178.816	
(RW2) ECL-310	819088.325	666539.155	

(BP2) BIKE PATH - RIVERWALK SEGMENT

CONTROL POINT	NORTHING	EASTING	
(BP2) INT-401	817937.912	666084.458	
(BP2) PCC-402	817978.010	666070.037	
(BP2) PCC-403	818003.833	666050.377	
(BP2) PC-404	818091.406	666033.300	
(BP2) PCC-405	818146.226	666038.171	
(BP2) PCC-406	818184.200	666036.678	
(BP2) PCC-407	818248.528	666043.511	
(BP2) PCC-408	818378.707	666057.763	
(BP2) PCC-409	818526.556	666082.770	
(BP2) PCC-410	818837.576	666134.486	
(BP2) CP-411	818918.056	666184.127	

(EP) ENTRY PATHS

CONTROL POINT	NORTHING	EASTING	
(EP) ECL-501	817680.393	666071.373	
(EP) ECL-502	817914.529	666150.918	
(EP) PCC-503	817971.288	666151.155	
(EP) ECL-504	817996.872	666213.851	

(OV) OVERLOOK

CONTROL POINT	NORTHING	EASTING	
(OV) CP-601	817962.341	666032.932	
(OV) INT-602	817966.237	666021.055	
(OV) ECL-603	817940.366	666037.923	

LAYOUT KEY

(PK) BASELINE PK NAIL
(BP1) BIKE PATH - PIERSON PARK SEGMENT
(RW1) ESPLANADE - PIERSON PARK SEGMENT
(BP2) BIKE PATH - RIVERWALK SEGMENT
(RW2) ESPLANADE - RIVERWALK SEGMENT
(EP) ENTRY PATHS
(OV) OVERLOOK
(F) SITE FURNISHINGS
(XL) SITE LIGHTING

BCL = BEGINNING OF CENTERLINE
CP = CENTERPOINT
ECL = END OF CENTERLINE
INT = INTERSECTION WITH CENTERLINE
PC = POINT OF CURVATURE
PCC = POINT OF COMPOUND CURVATURE
POB = POINT OF BEGINNING
PT = POINT OF TANGENCY
STA = STATION

L = LENGTH OF ARC
R = RADIUS OF ARC

△ PATH CENTERLINE NODE
+ STATION POINT


NOTES:

1. ALL POINTS OF BEGINNING SHALL BE CONFIRMED BY A LICENSED SURVEYOR.
2. CONTRACTOR SHALL SUBMIT A SHOP DRAWING FOR PATH CENTER LINES FOR APPROVAL.
3. CONTRACTOR SHALL INFORM THE ARCHITECT IMMEDIATELY UPON DISCOVERY OF ANY DISCREPANCY.



070108	ISSUE FOR BID
NO.	DATE
	REVISION

SEAL

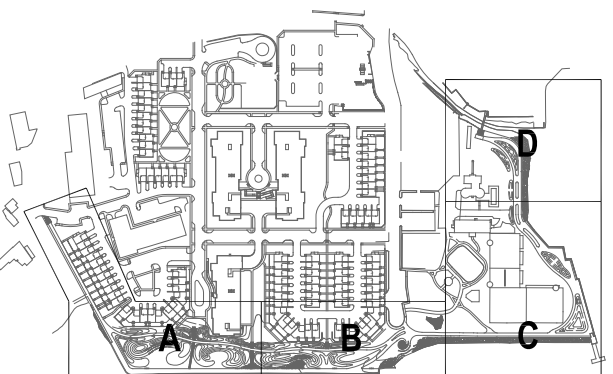

RGR Landscape

115 FIFTH AVENUE
NEW YORK, NY 10008
T 212.353.7373
F 212.353.7676

Owner:

VILLAGE OF TARRYTOWN
1 Depot Plaza
Tarrytown, NY 10591, 914-631-1885

Civil Engineer:

Chas. H. Sells, Inc.
555 Pleasantville Rd.
Briarcliff Manor, NY, 10510, 914-747-1120

Ecological Consultant:

Great Eastern Ecology
2231 Broadway, Suite 4
NY, NY 10024, 212-679-8800

Plumbing:

Charles G. Michel Engineering PC
1800 South Broadway, Suite 300
White Plains, NY 10605, 914-949-5112

Electrical:

Alan W. Kramer Consulting Engineers
1011 High Ridge Road
Stamford, CT, 203-688-9797

Lighting Consultant:

Goldstick Lighting Design
2 Cabral Court
White Plains, NY 10605, 917-328-7874

Cost Estimator:

VJ Associates Cost Consultants
136 West John Street
Hicksville, NY 11801, 516-632-1010

PROJECT TITLE:

SCENIC HUDSON
RIVERWALK PARK
AT TARRYTOWN

TARRYTOWN, NY
VILLAGE OF TARRYTOWN CONTRACT #08-06

PROJECT No: 707585

DRAWING TITLE:

PATH CENTERLINE
LAYOUT PLAN

SCALE: 1" = 20'-0"

L-200

NOT FOR CONSTRUCTION
July 1, 2008