




Assignment #2 – Reference Drawings

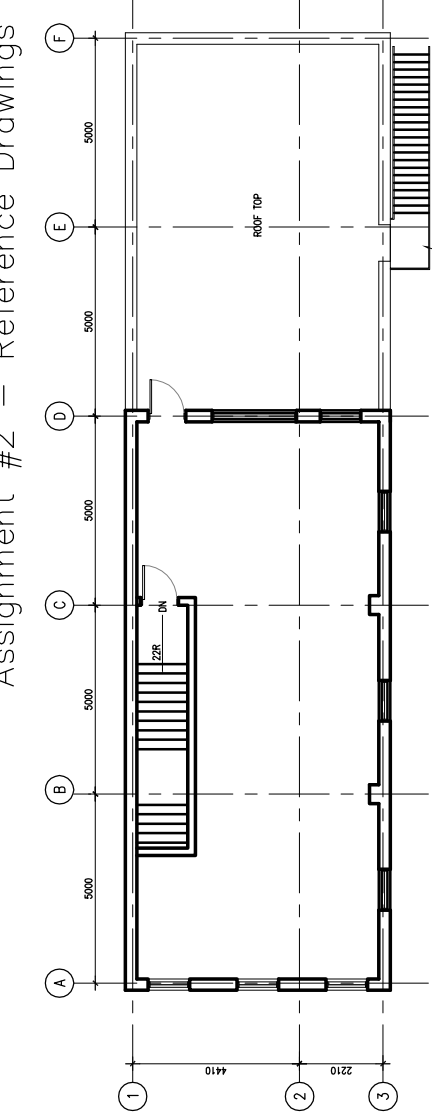


1. Second Floor Plan 1:200

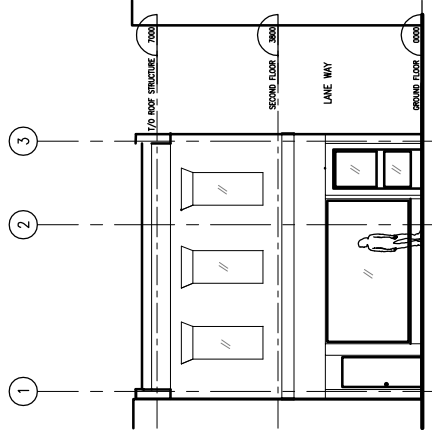


2. West Elevation 1:200

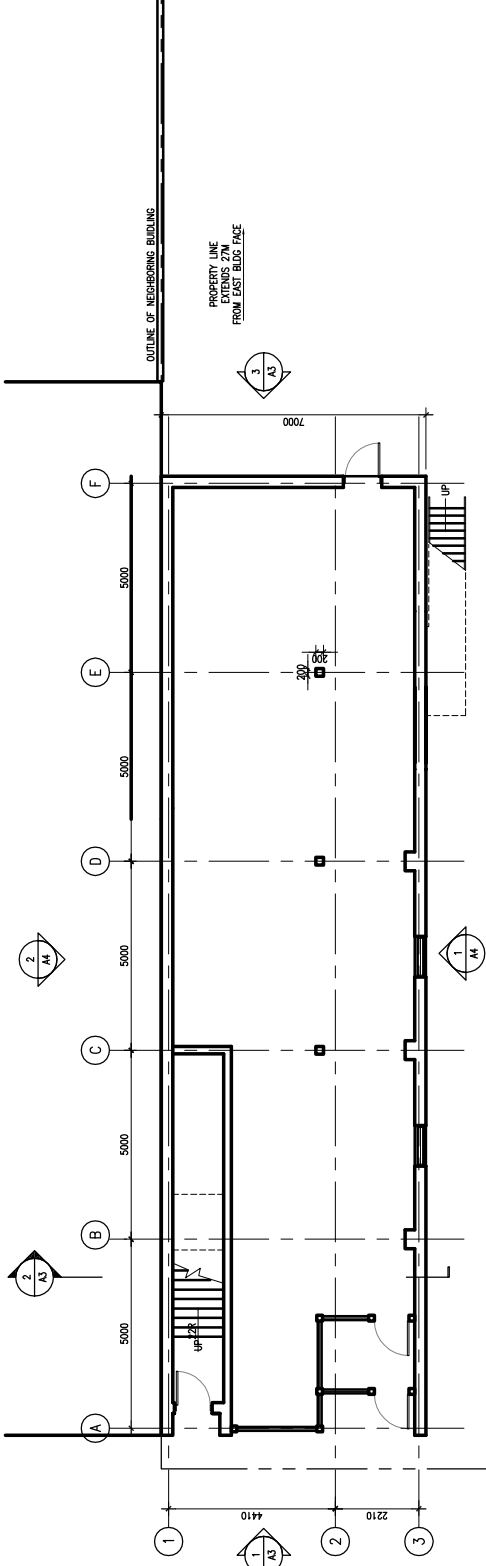


3. Ground floor Plan 1:200

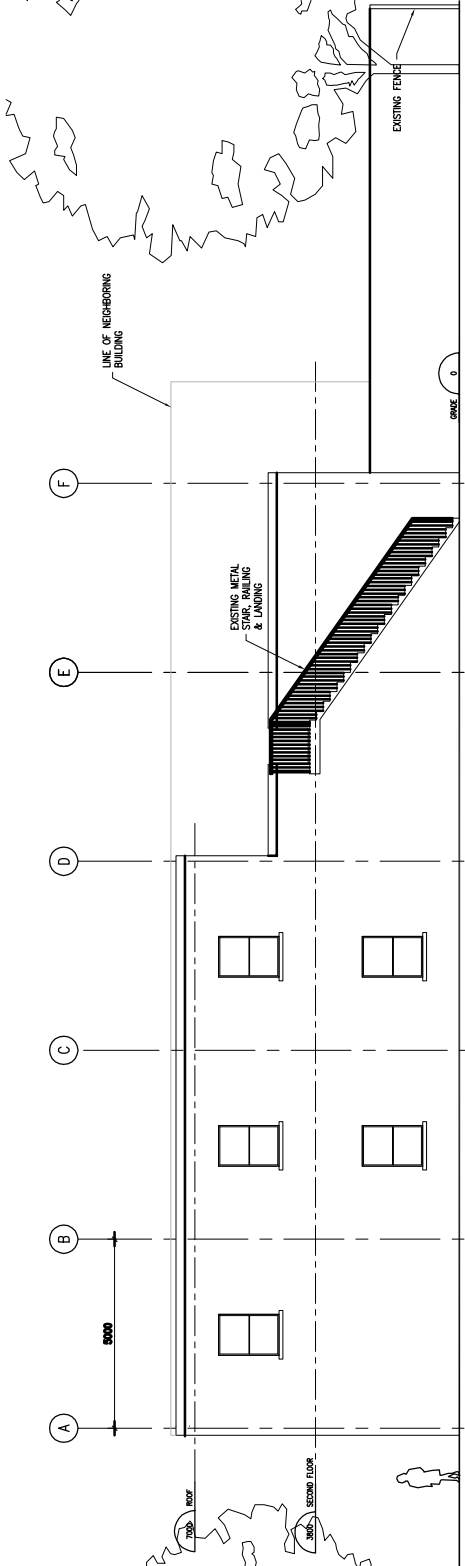

4. Second Floor Plan 1:200

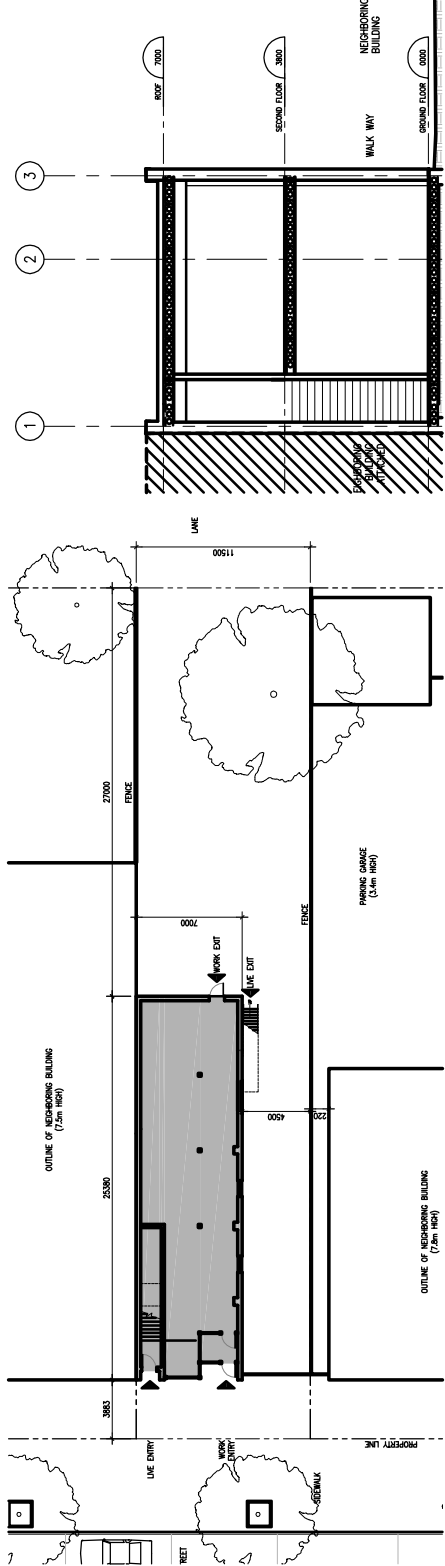

5. Second Floor Plan 1:500

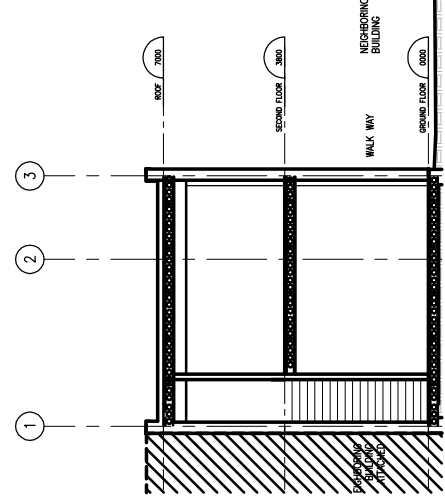

6. Second Floor Plan 1:200